


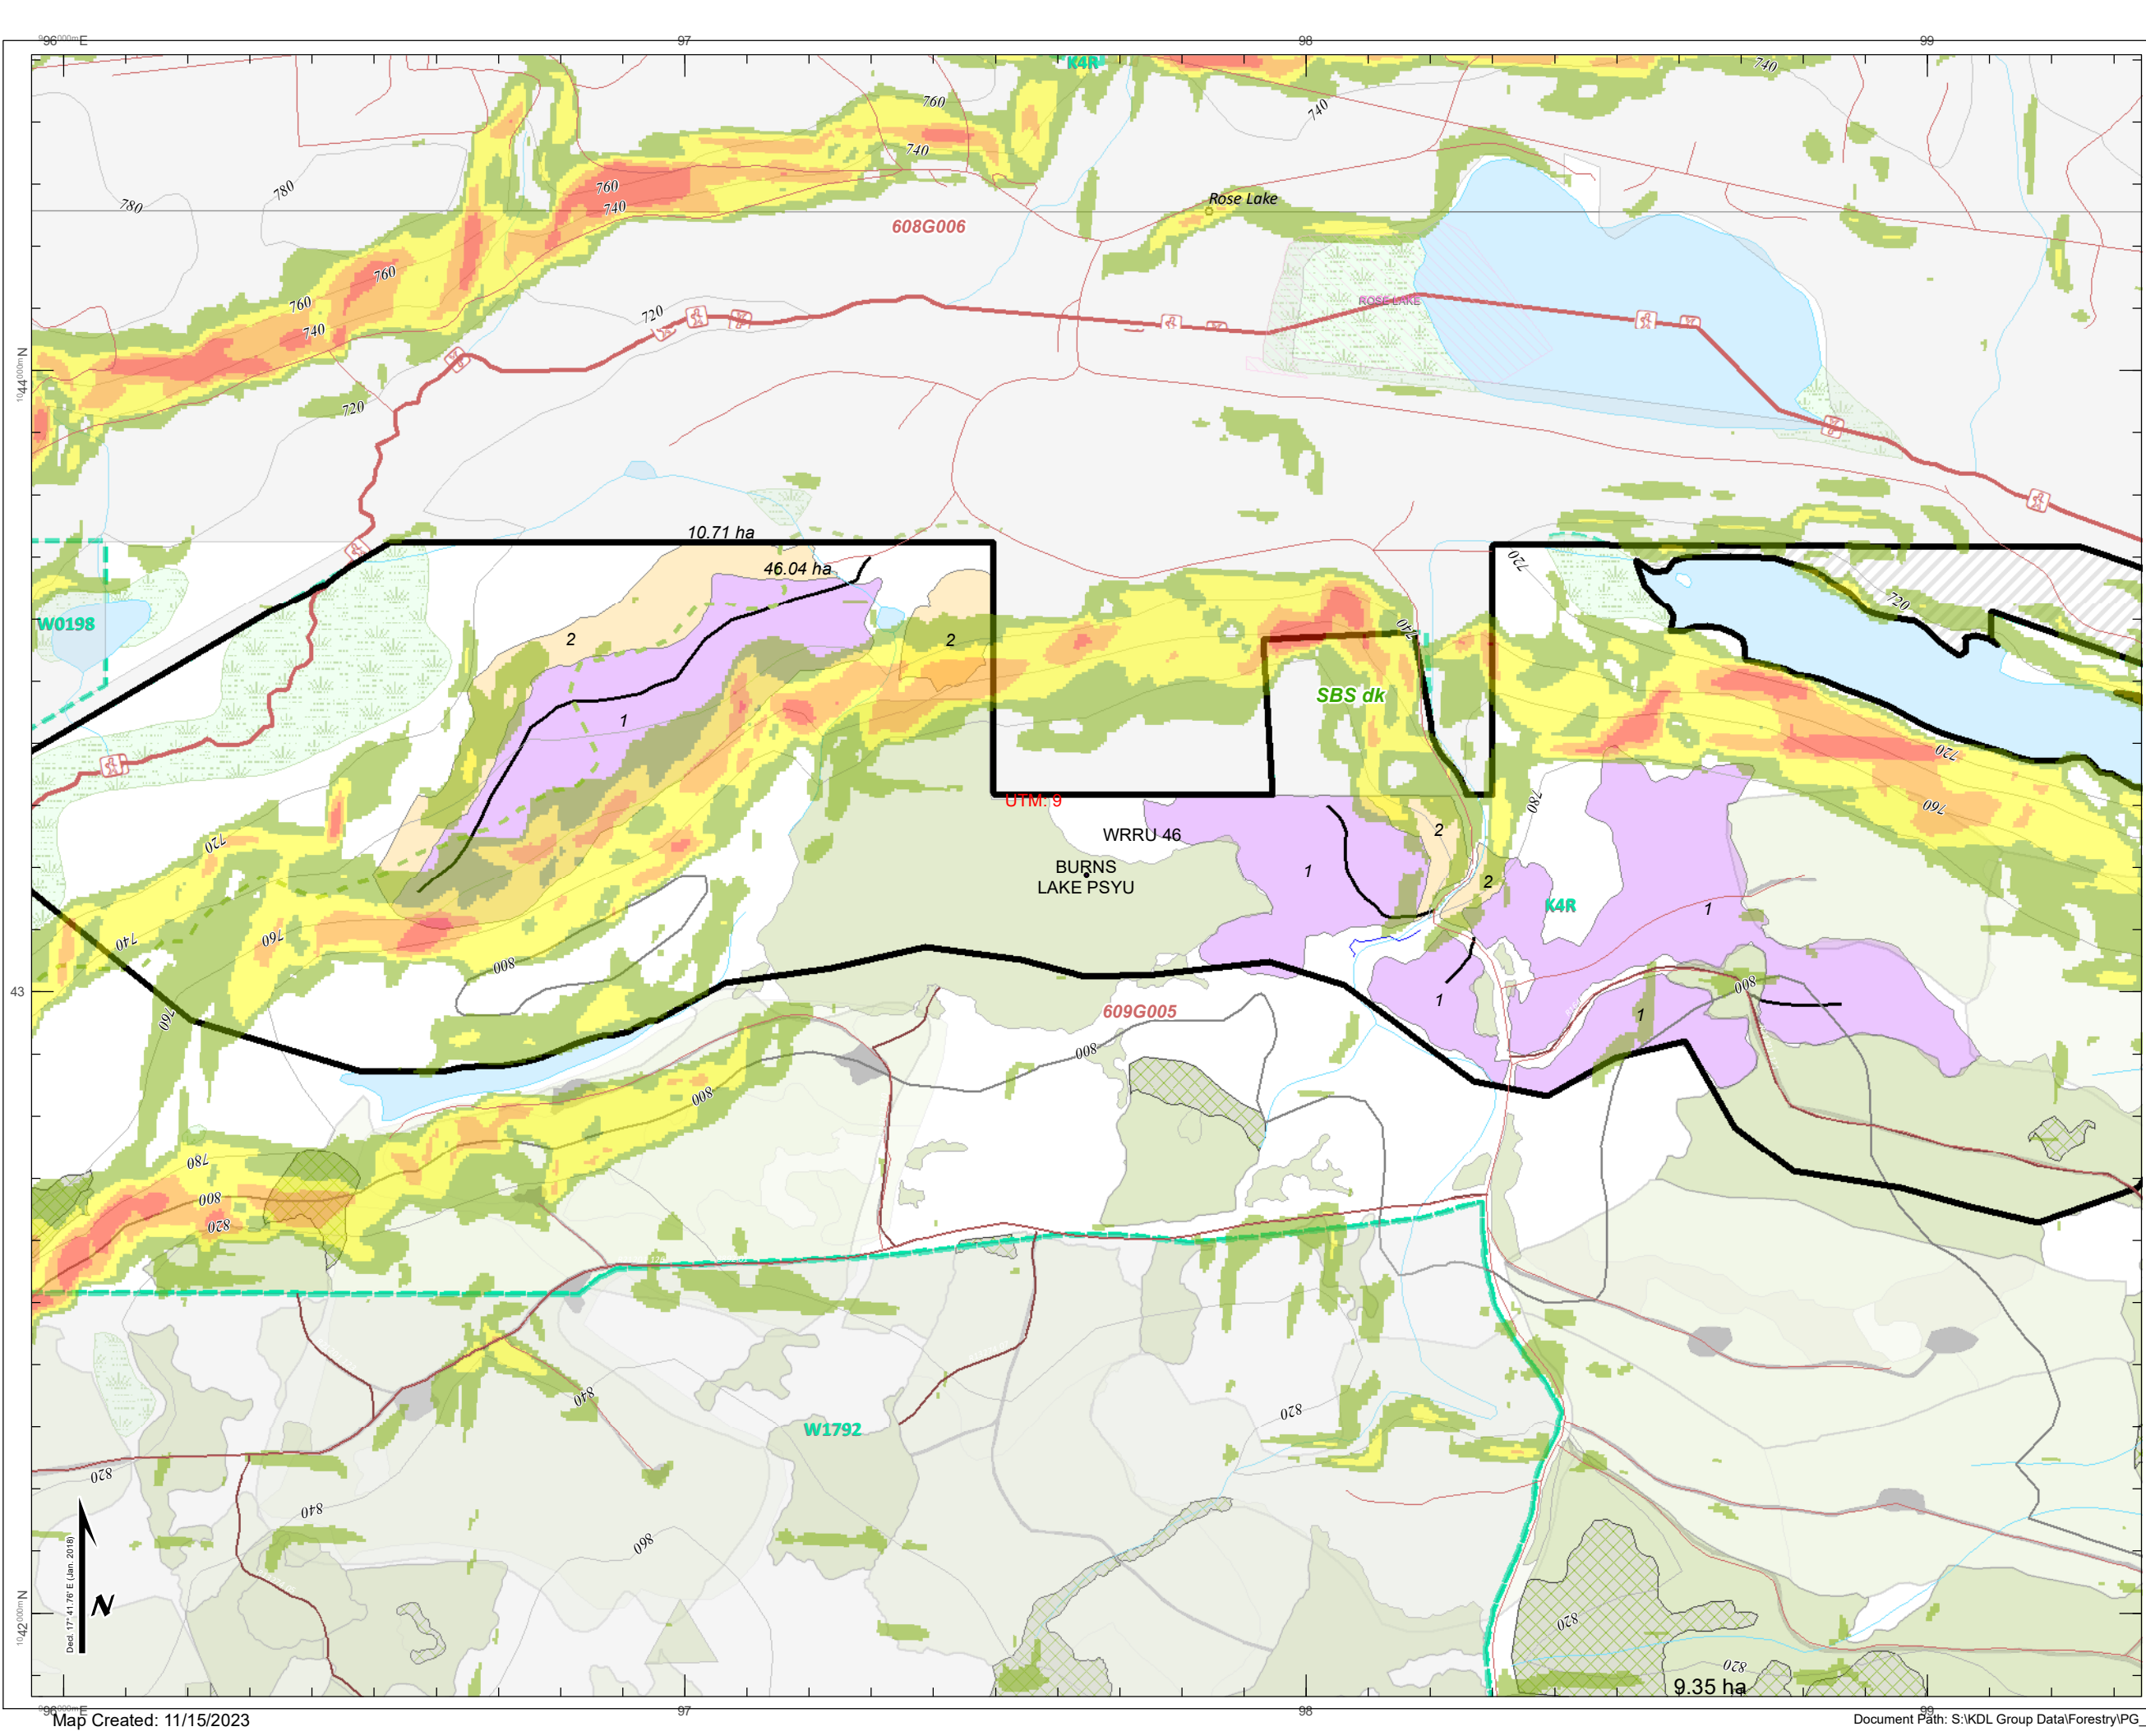

Site Plan Map

1:10,000

BLK: WRRU 46

Region/District:	RSK / DND	NTS Map Sheet:	93L.040
Landscape Unit:	Burns Lake West	TSA:	14 / D
BioGeo Zone:	SBS dk	Op. Area:	Chinook
Forest Inventory Zone:	H	PSYU:	BURNS LAKE
Inv. Region/Compartment:	60/128	Date Drawn:	November 15, 2023
Original Area (ha):	256	New Block Area:	56.75
		Net Area (No WTP):	56.75
Licensee:	K4R Chinook Community Forest		

050100200300400500

Meters

997.647 E

1,043,187 N

BC Albers

MAP

126°2'11"W

54°23'26"N

D/M/S

CENTRE

-126.036329

54.3904

D.D

BC Albers / NAD83 / WKID: 3005 / Units: Meters

1:850,000

ECO

MFZ

OTHER

PM

RD

STN

STR

TRANS

WTP

Boundary

MFZ

Road

Stream

(Clearcut)

Hand Treatment (SilvSurvey)

Selective Cut

No Harvest

WTP

Dropped

K4R_Tactical_Layout

0 - 10

10.01 - 20

20.01 - 35

35.01 - 50

50.01 - 100

Slope Classes %

Roads

OGMA

Trapper

Guide Outfitters

Mineral and Placer Claims

Private

PSYU

BEC

Lakes

Rivers

Streams

Wetlands

Index

Intermediate

Managed Licence

RESULTS Opening Def

RESULTS WTP

Recreation Site

Recreation Line

Parks and Ecological Res.

KDL Resource Management

A MERAKI COMPANY

KDLResource Management

805 4th Ave. Prince George, BC

(250) 564-3808

www.merakiresources.com

Map Created: 11/15/2023

Document Path: S:\KDL Group Data\Forestry\PG_Division\Clients\Chinook Community Forest\GIS\GIS\Chinook_CCConstraintn2023.mxd